


CONTROL TABLE

STN	EASTING	NORTHING	RL	DESCRIPTION
25	5004.722	7007.516		Screw in Kerb
53	5000.000	7000.000		Screw in Kerb
55	5016.470	6941.476	5.907	Screw in Kerb

LEGEND

	CONTROL STATION
	ELECTRICITY BOX
	LIGHT POLE
	SEWER MANHOLE
	TELECOMMS PIT
	TREE (SYMBOL INDICATES SPREAD)
	GRID INLET
	FIRE HYDRANT
	SIGN POST
	VALVE
	SEWER LINE

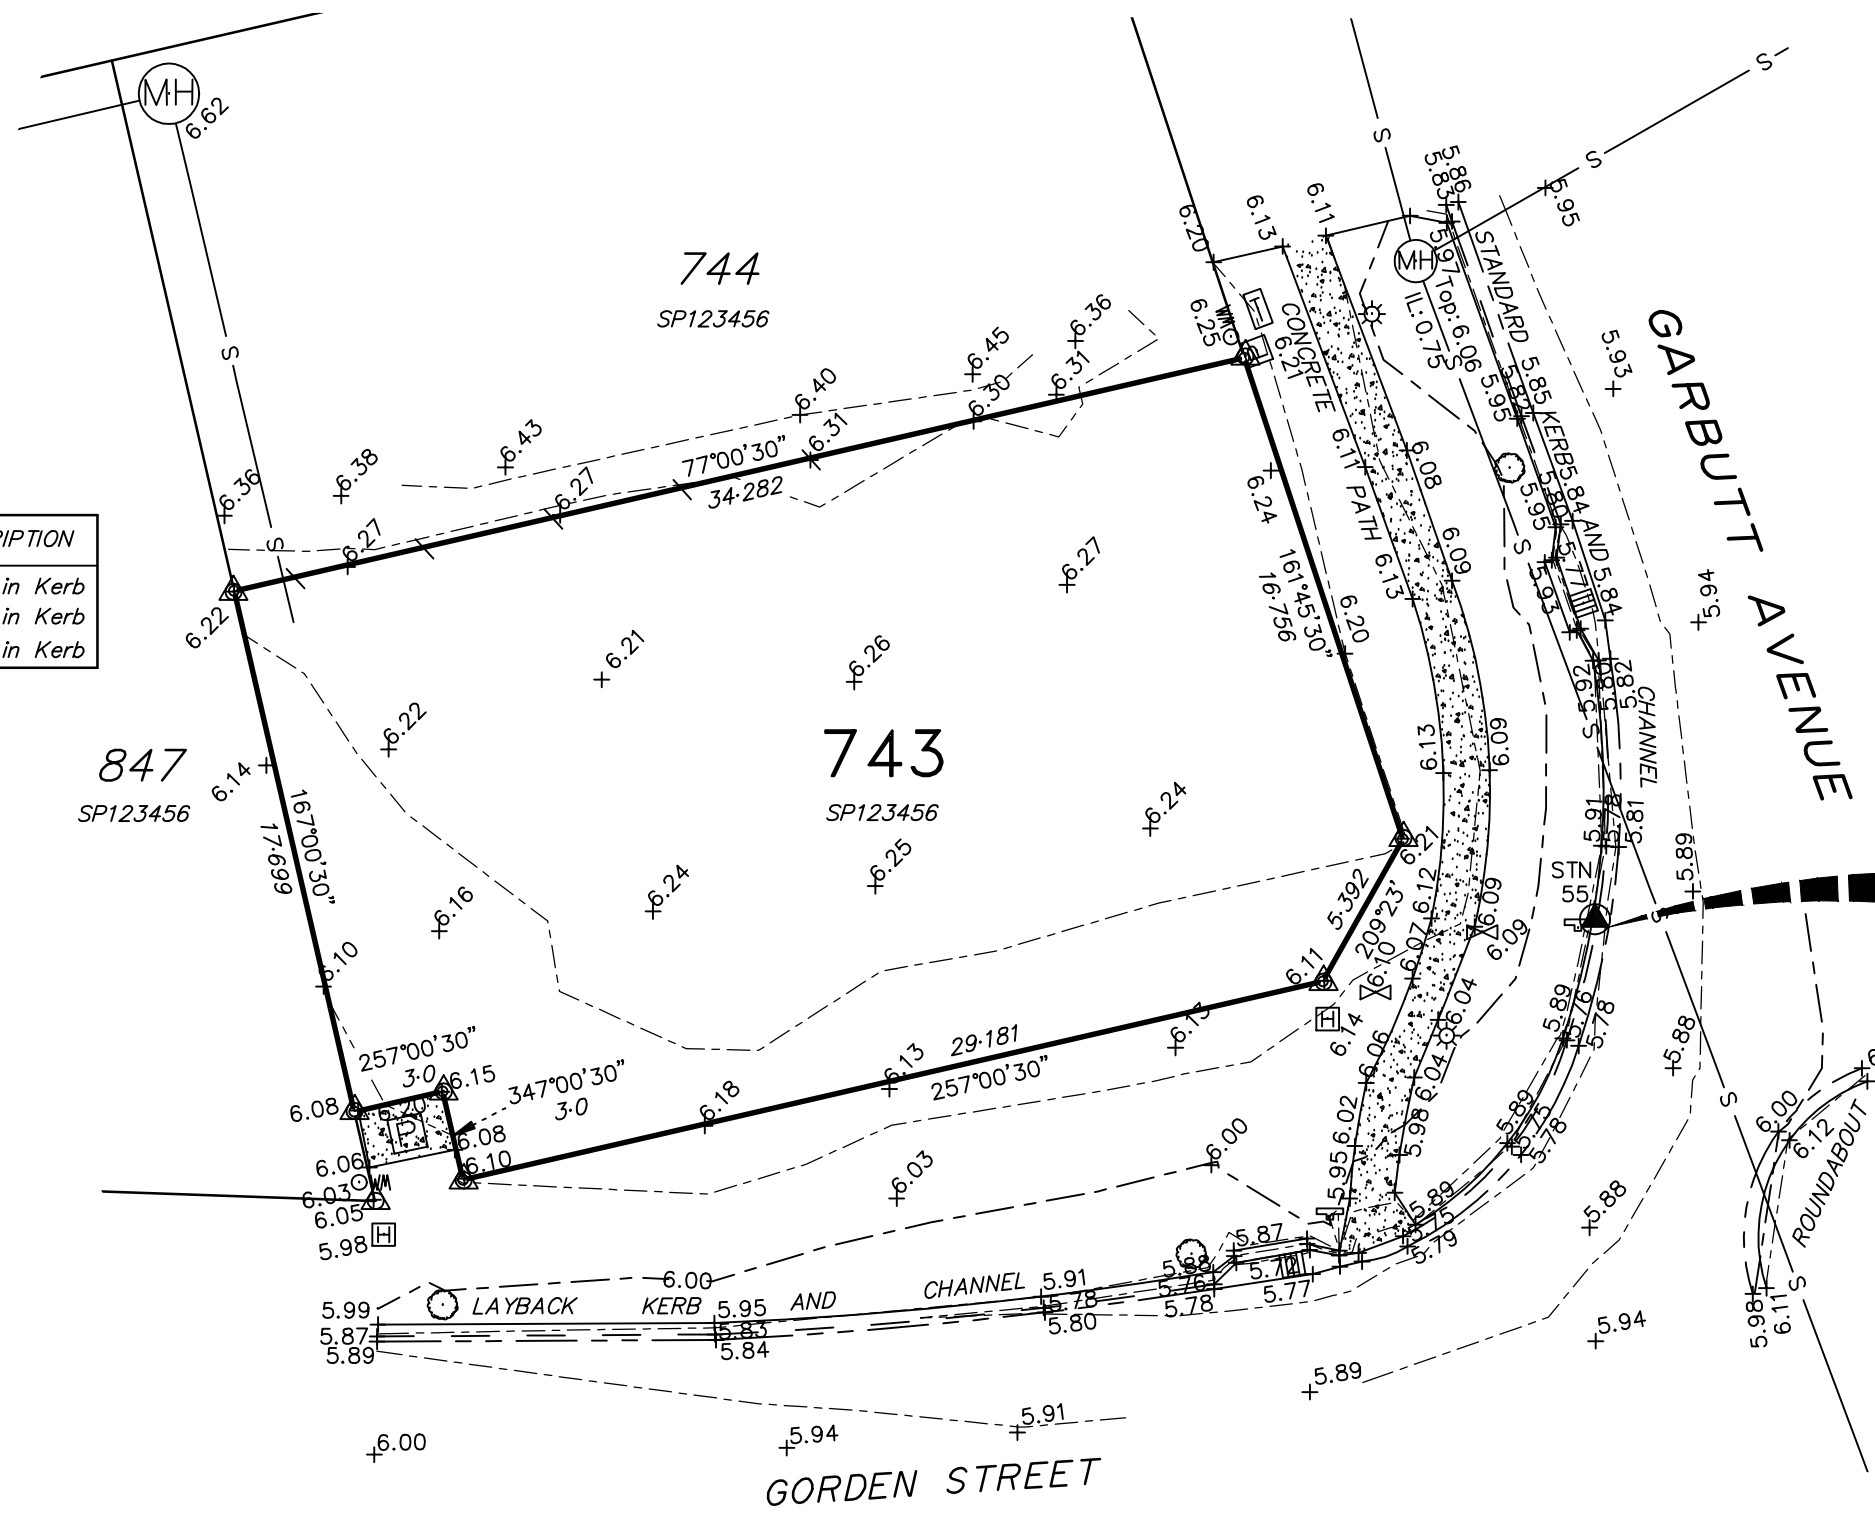

TBM - STN 55
Screw in Kerb
RL: 5.907

CCAD REF: 43001\cd03\43001_03.ccx
ACAD REF: 43001\cd03\43001_03.dwg



LEVEL DATUM: AHD Derived	
REF BM No: PM123456	
REDUCED LEVEL: 5.966	
LOCATION: Cor. Garden St. & Garbutt Ave.	
AZIMUTH: SP123456	
SURVEYOR: BJC	
FIELD BOOK	DRAWN BJC
LEVEL BOOK	CHECKED

ROWLANDS SURVEYS PTY. LTD.

LAND - ENGINEERING - MINING - GEODETIC & REAL TIME G.P.S.

TOWNSVILLE

SURVEY HOUSE - 22 GORDEN ST, GARBUTT
P.O. BOX 7538, GARBUTT QLD. 4814
PH : (07) 47755077 FAX : (07) 47251080
EMAIL ADDRESS : surveyors@rowlands.net.au

SCALE
1:250@A3

EXAMPLE	
Detail and Level Survey	
PASSED	DATE